


PIANO TERZO - 1/200


A

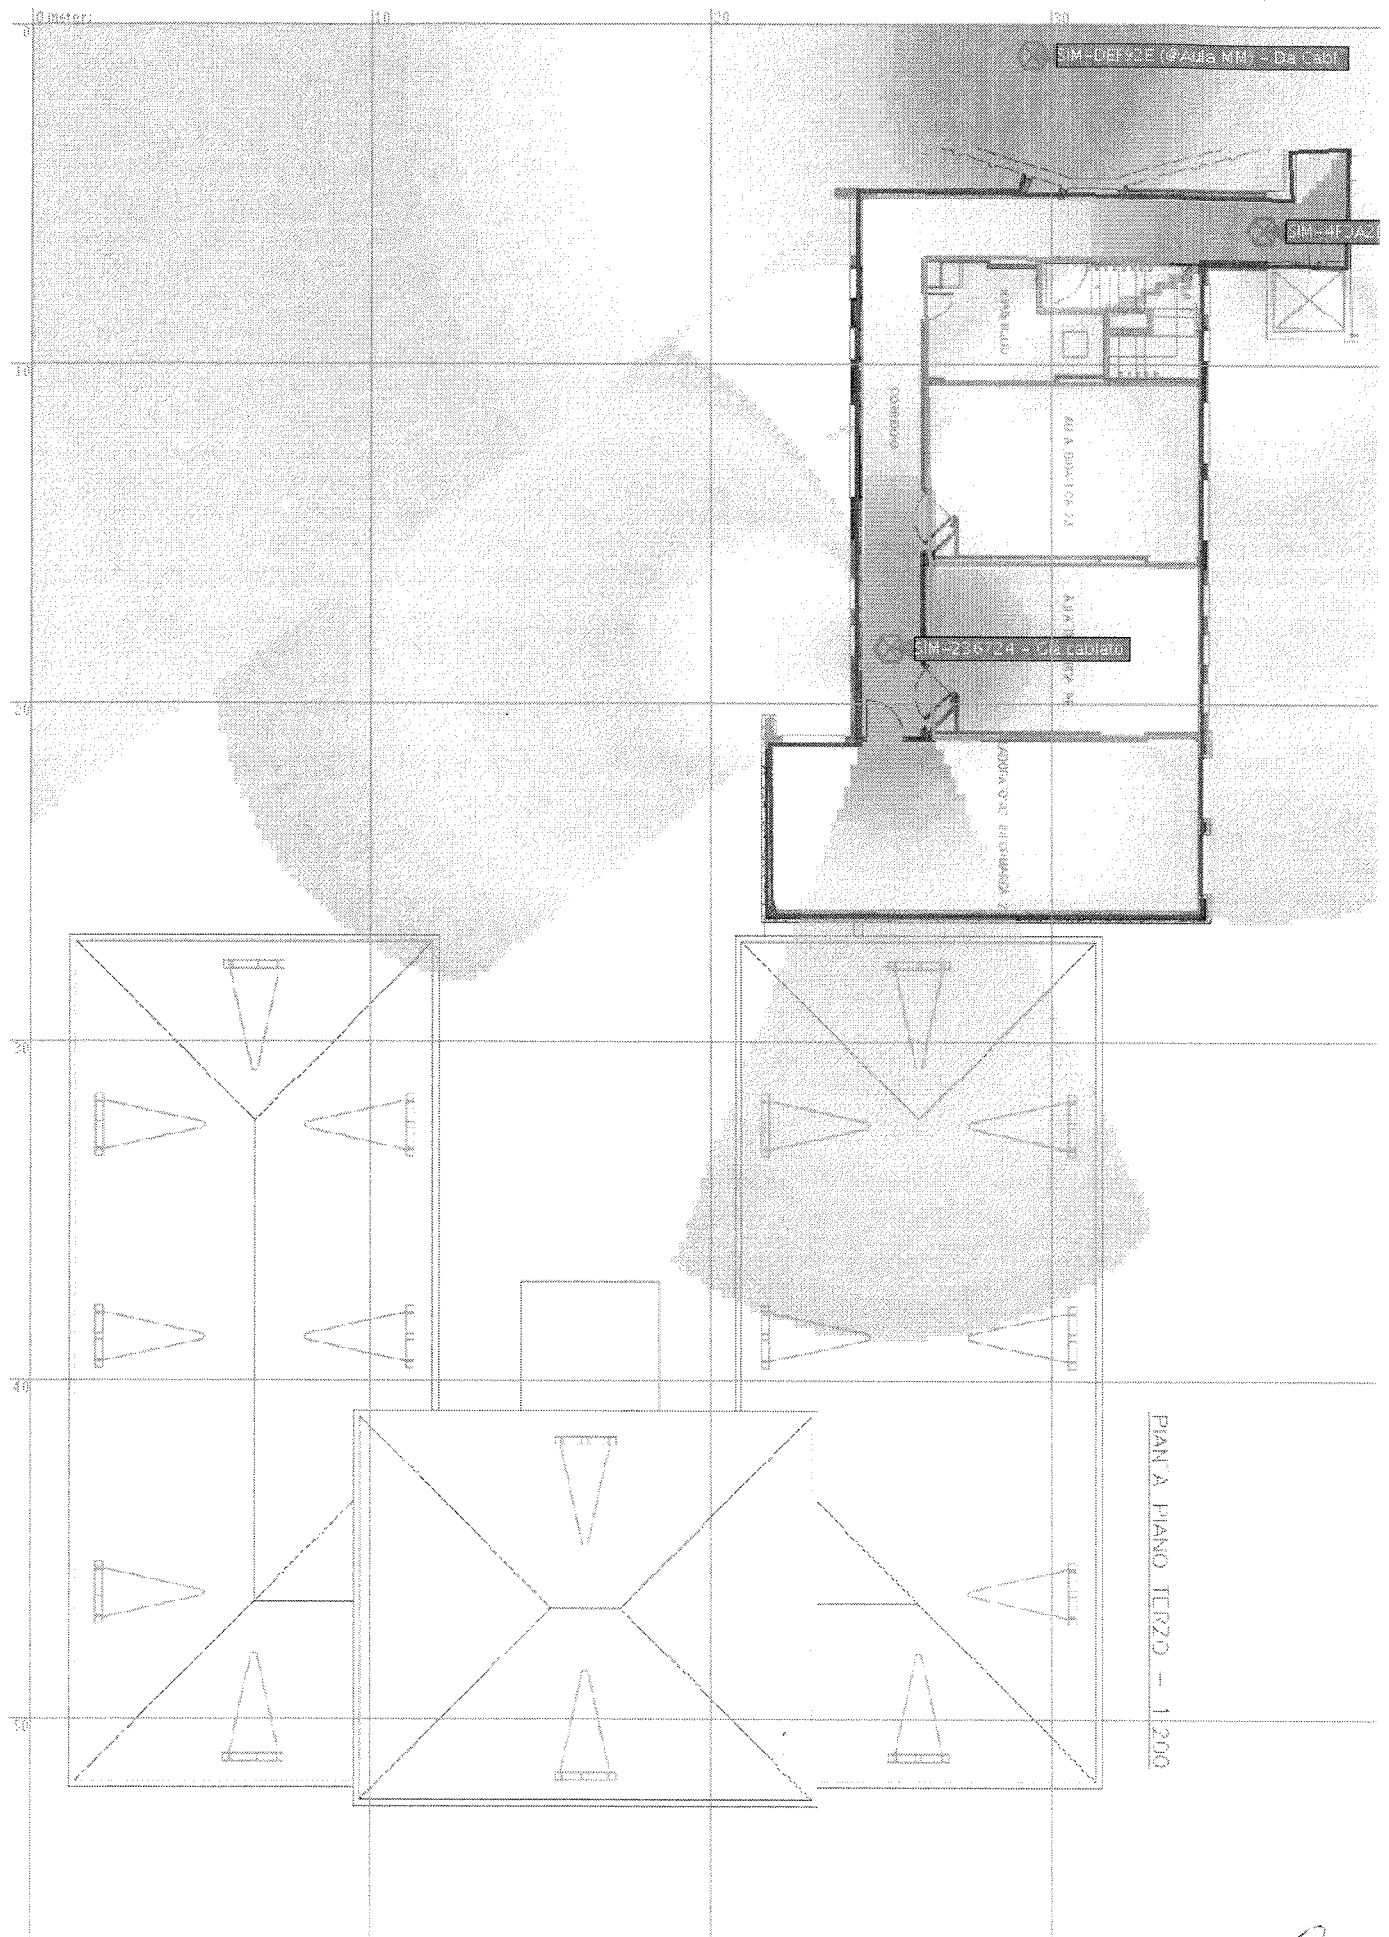

09

PIANTA PIANO RALZATO - 1:200

Fig. 001 - 01/02/2011

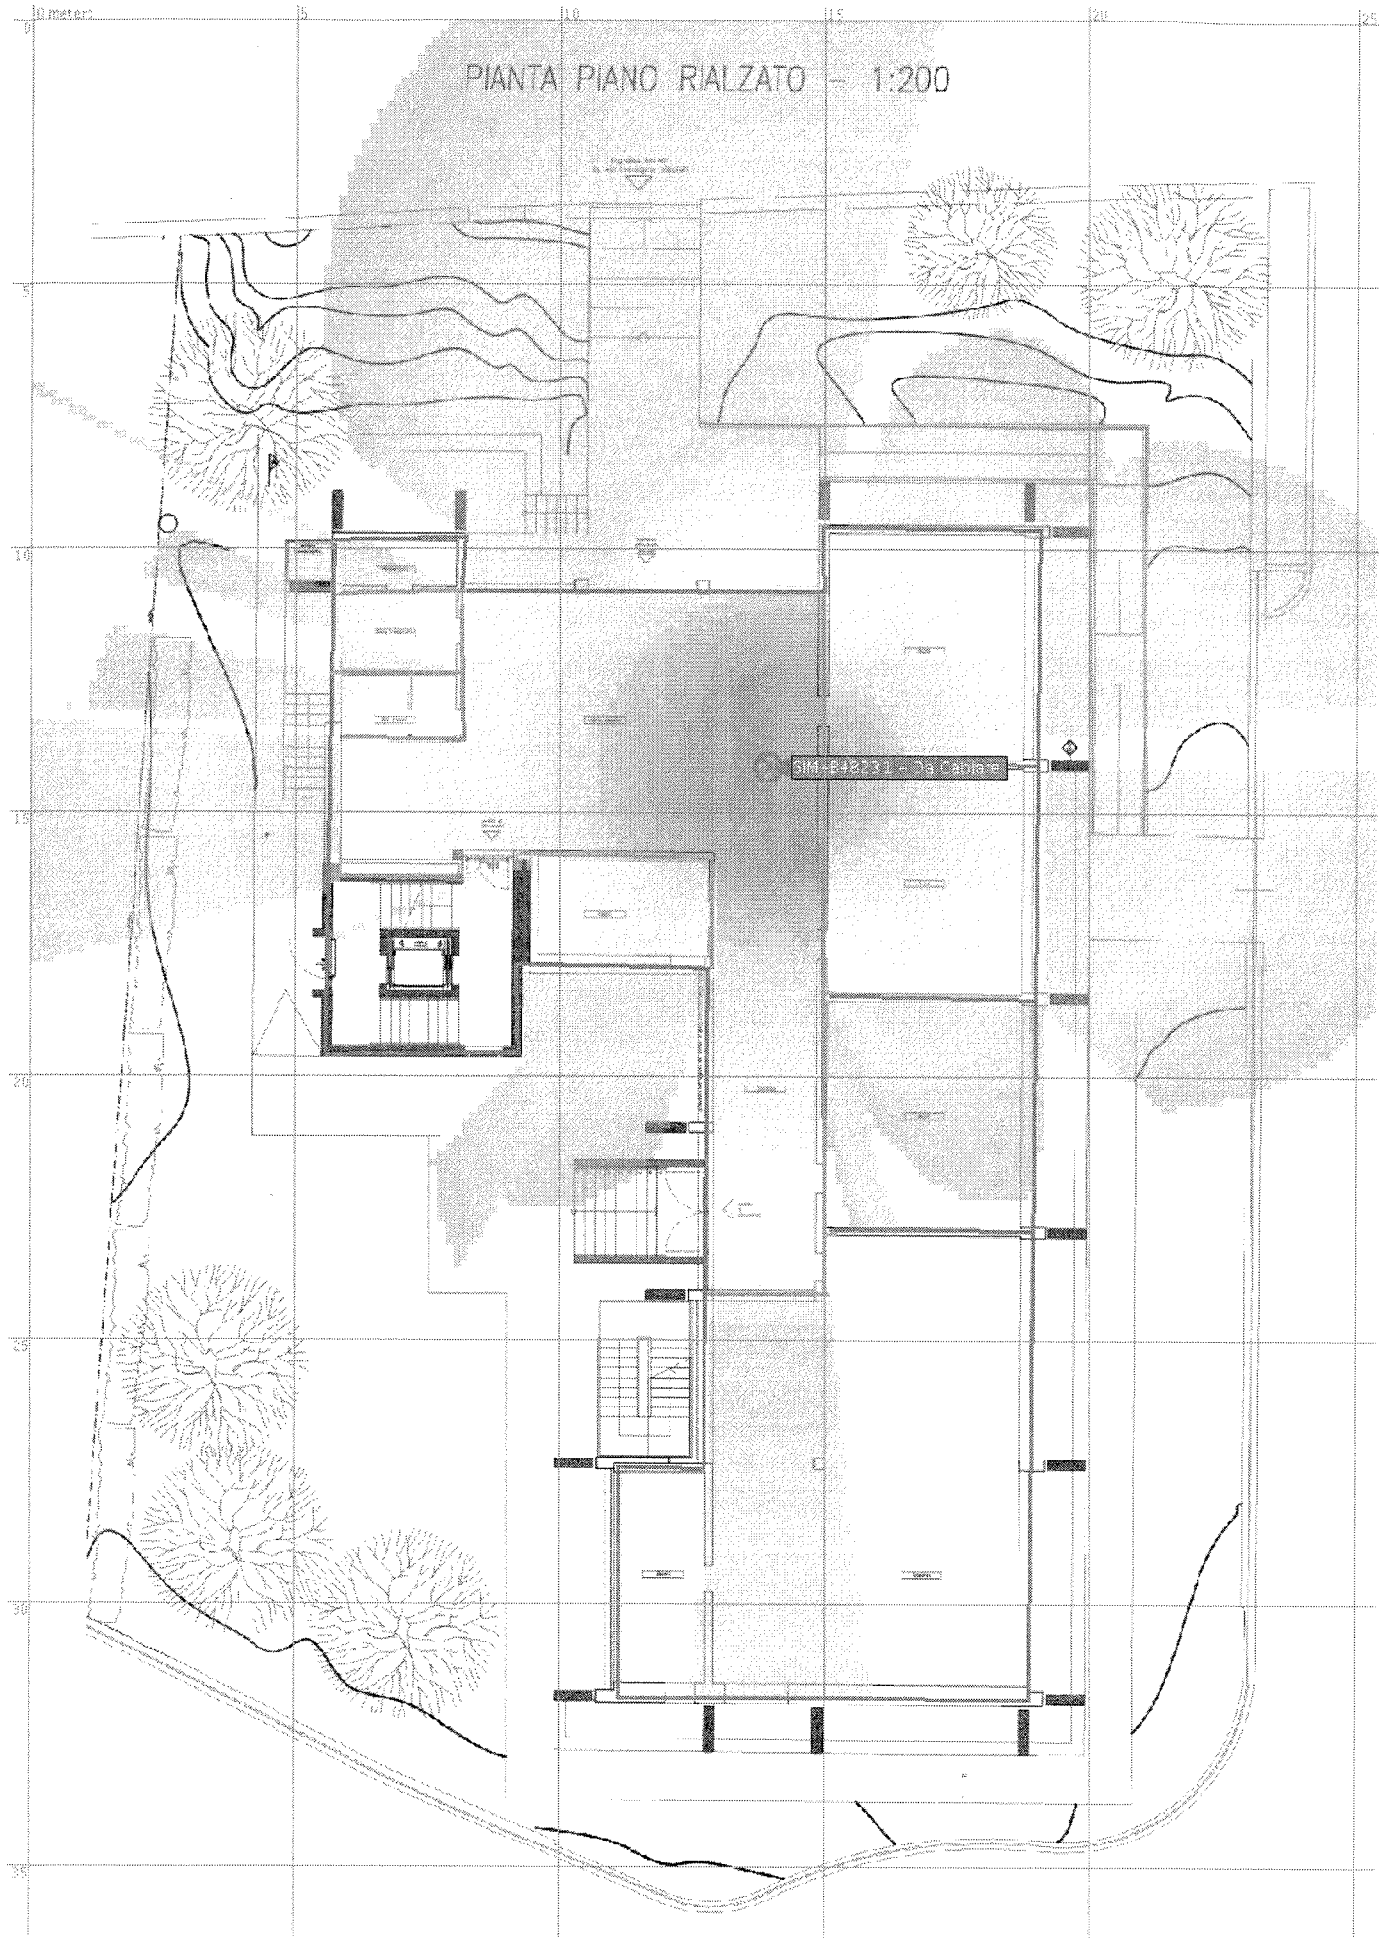

4

01 Meter

02

03

04

05

06

07

08

09


10

11


12

13

PIANTA PIANO PRIMO - 1:200

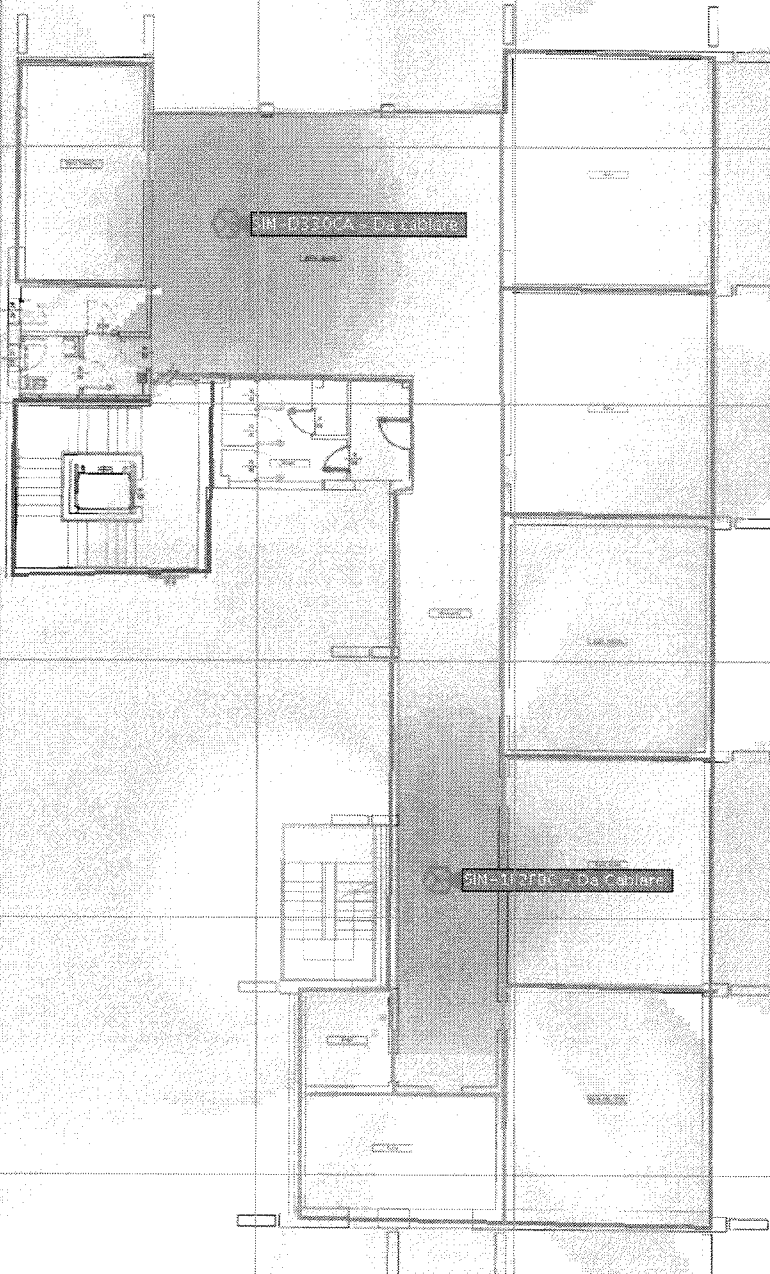


PIANTA PIANO RIALZATO 1:200

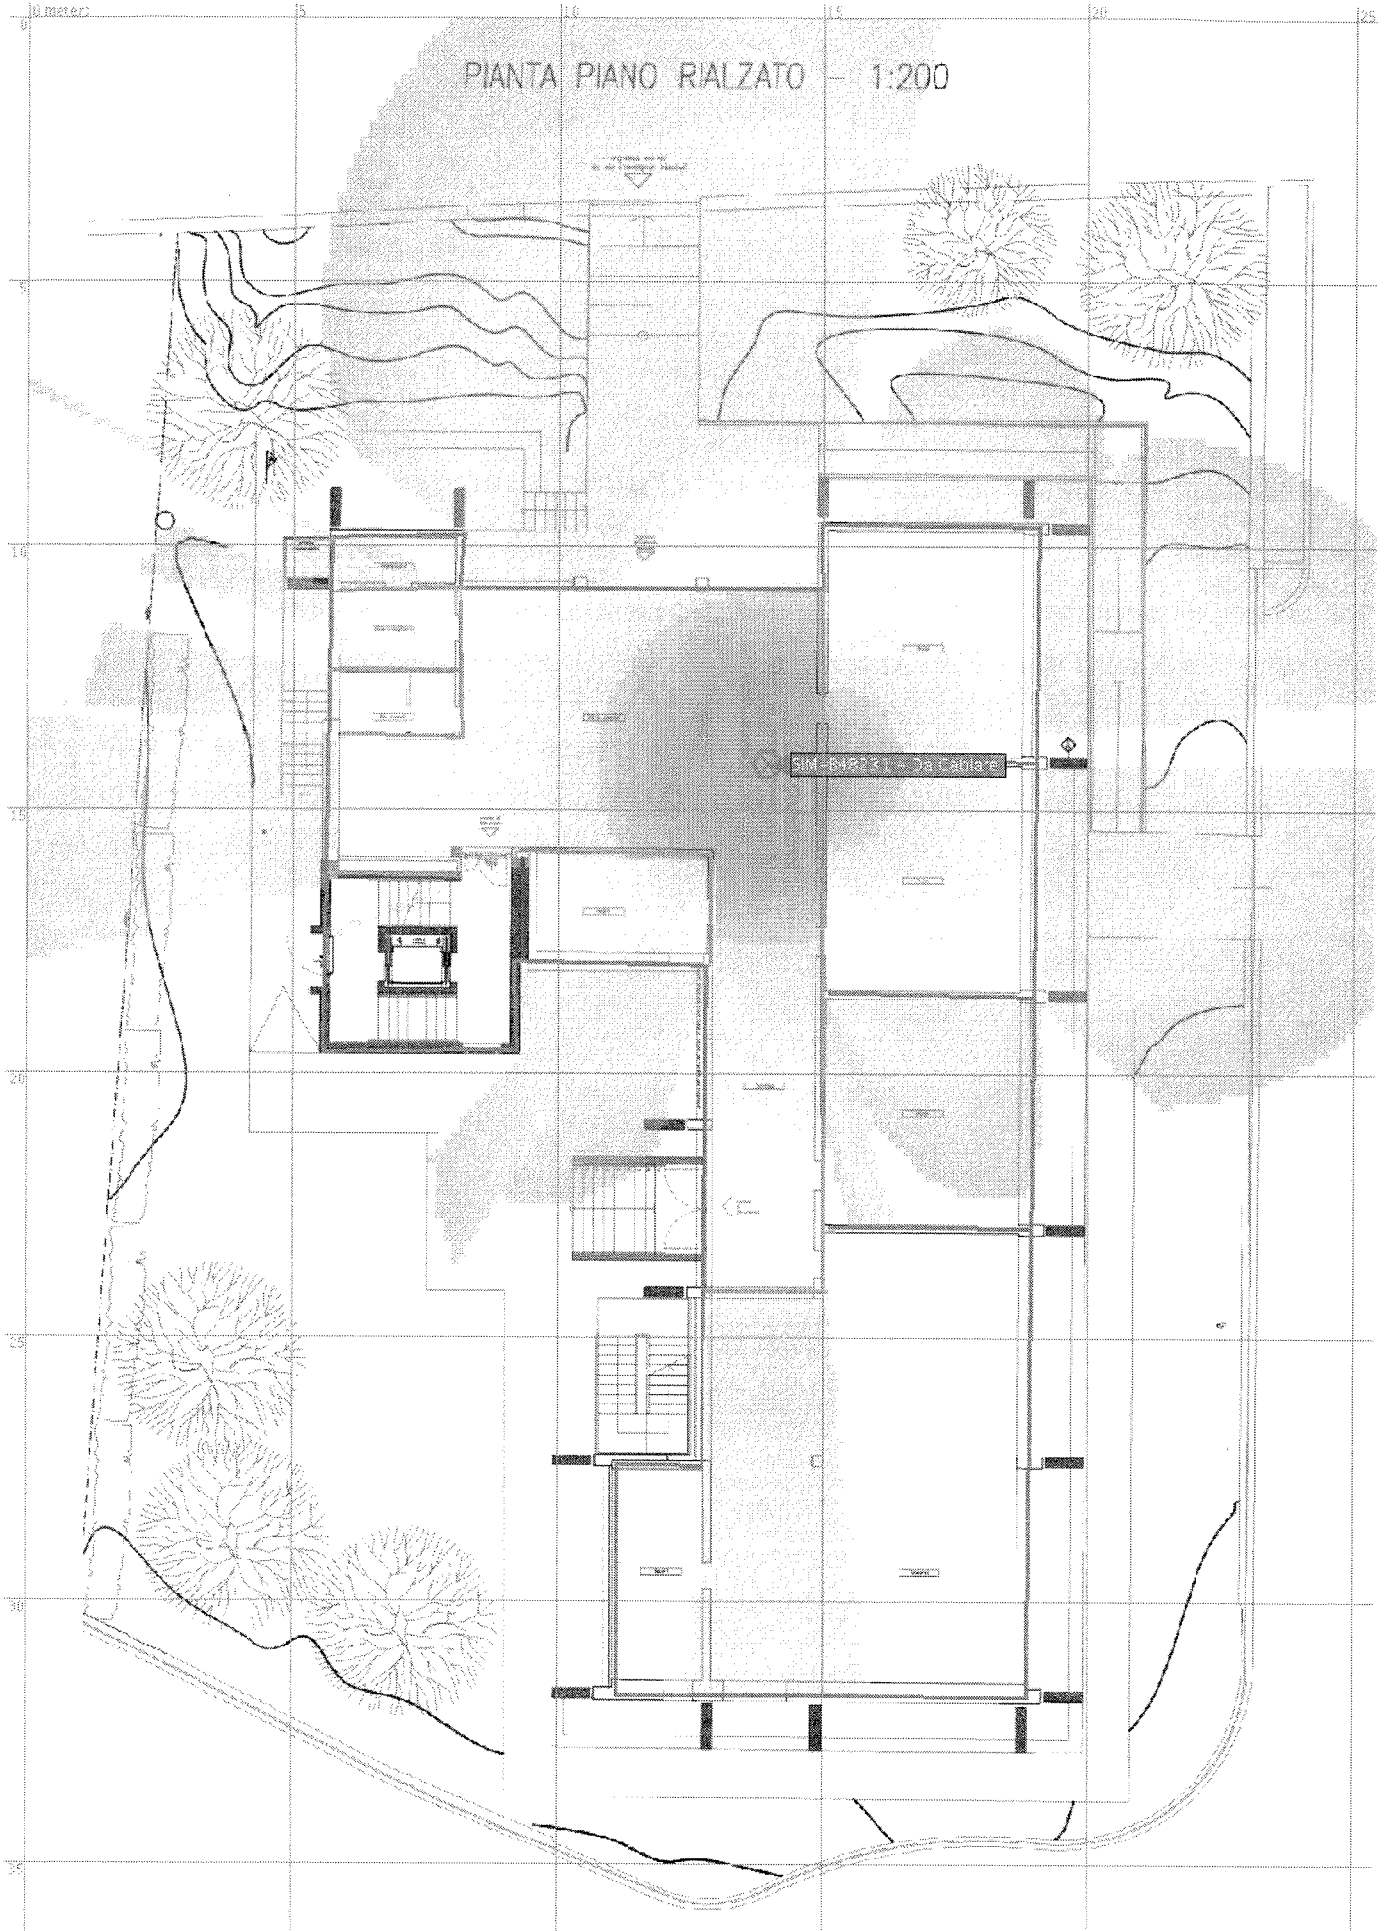

9

PIANTA SECONDO LIVELLO - scala :200

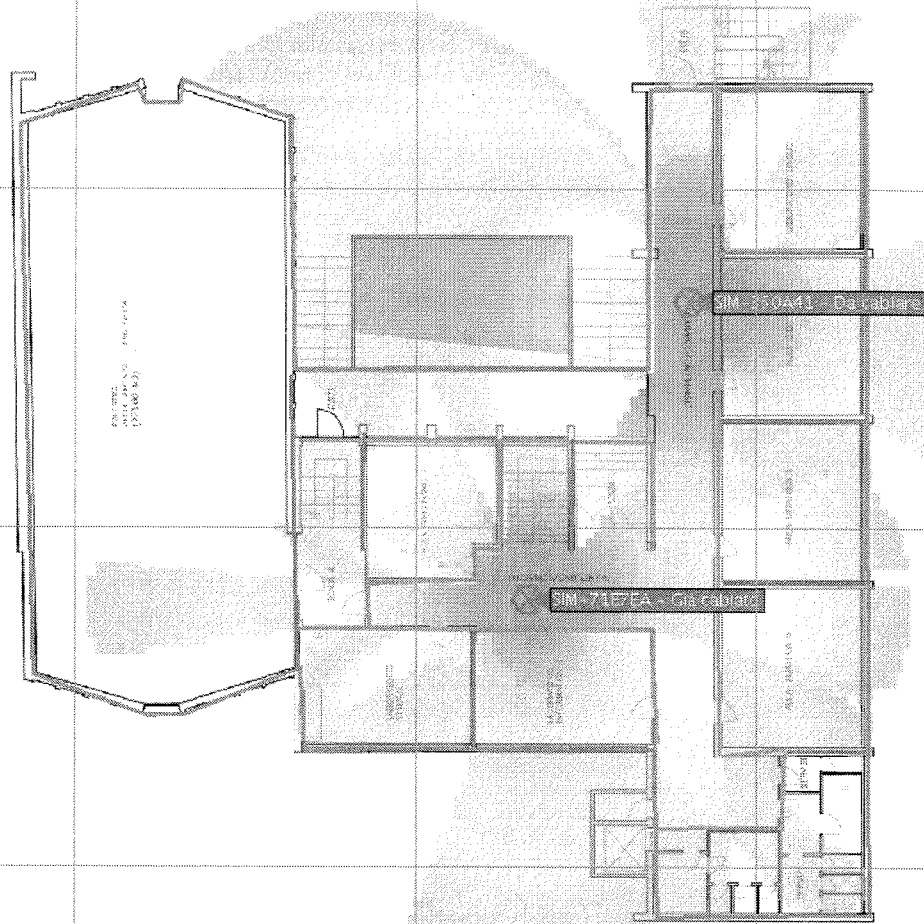

Handwritten signature or mark.

